
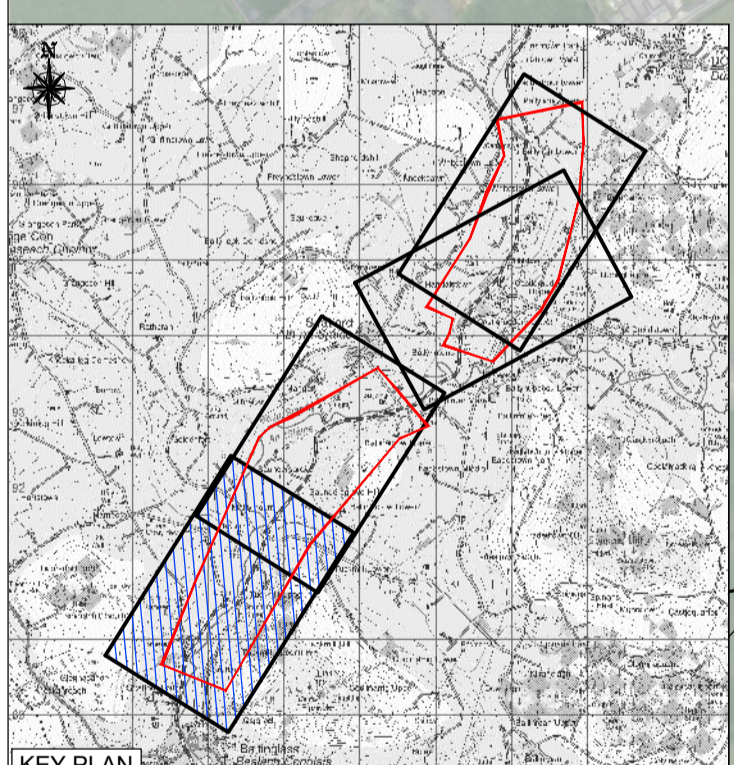


STRAIGHT 1 DO MIN OPTION - IMPROVE SIGNAGE AND ROAD MARKING TO ADVISE MOTORIST OF HIDDEN DIPS.
DO SOMETHING OPTION - REALIGN VERTICAL ALIGNMENT TO REMOVE HIDDEN DIPS AND IMPROVE SSD

TM OPT.1 & TM OPT.2 SUPPLEMENTS: PROVIDE MINIMUM DESIRABLE JUNCTION VISIBILITY TO EASTERN ARM OF JUNCTION BY SETTING BACK BOUNDARY FEATURES

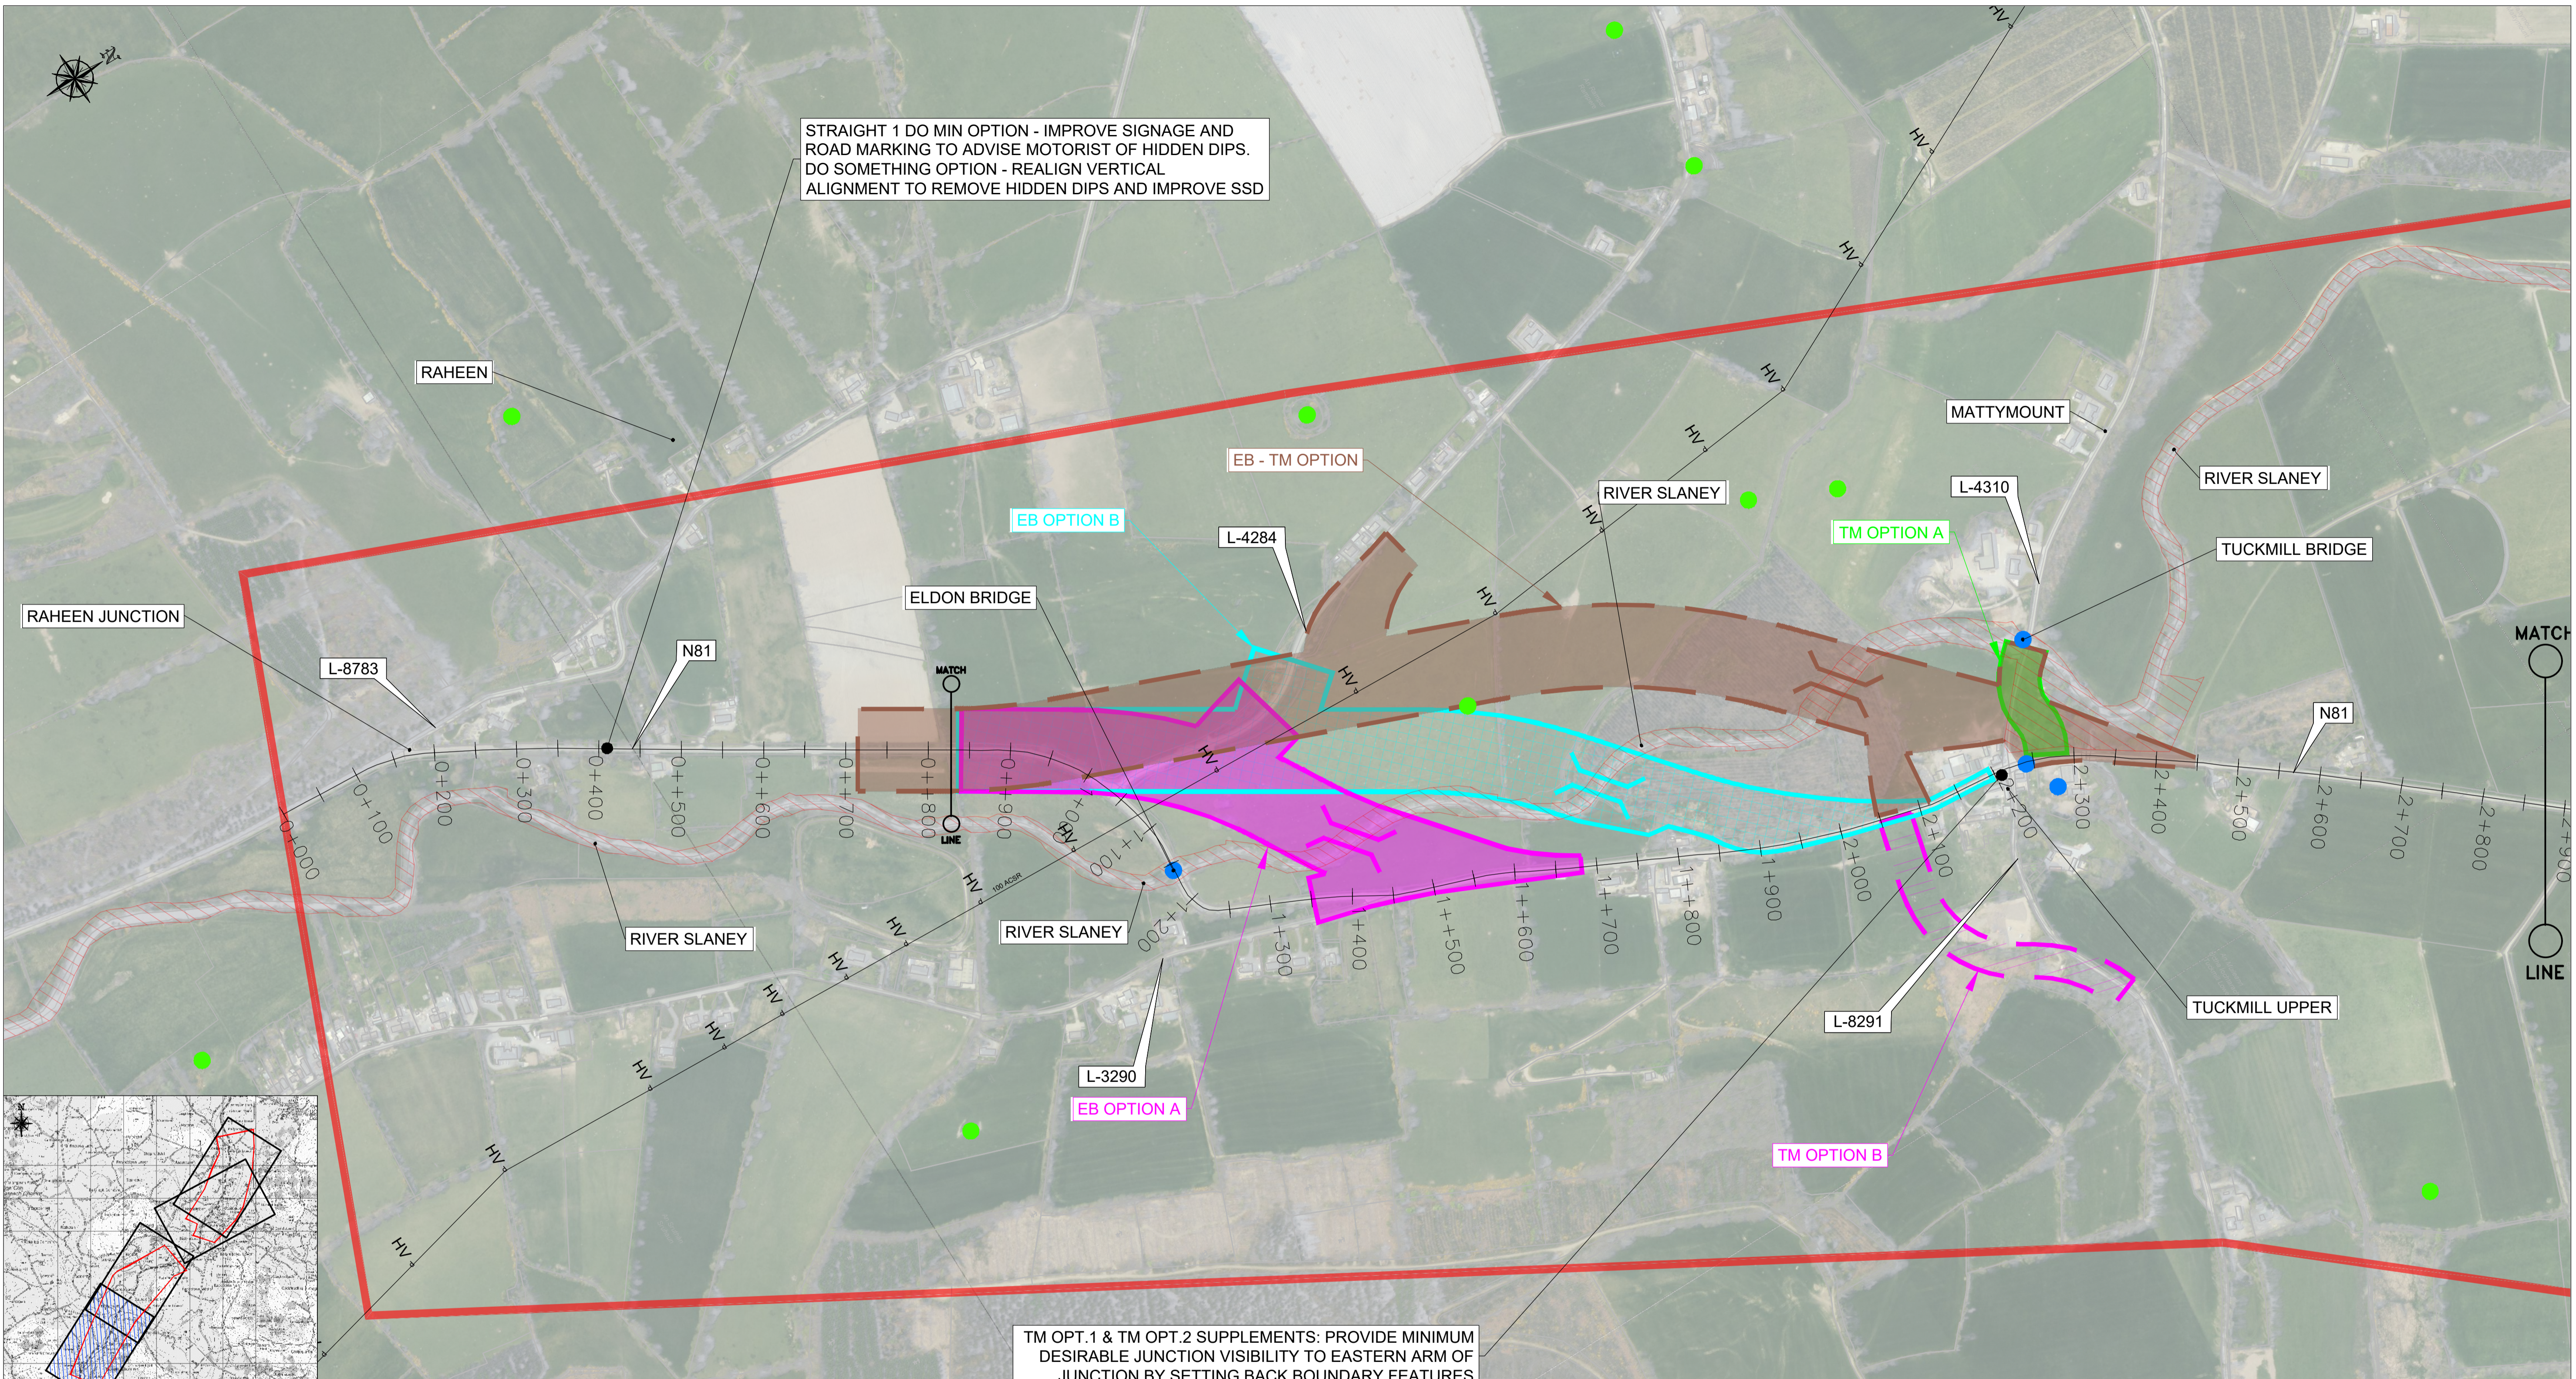

KEY PLAN

LEGEND ROUTE CORRIDOR WIDTHS:
Transparent line represents of land potentially impacted; either directly, through construction/landtake or indirectly, through notable visual / auidial / environmental changes to section. The Typical road width will be between 20 and 30m wide depending on the extent of earthworks.

LEGEND:
SPECIAL AREA OF CONSERVATION
NATIONAL MONUMENTS
NATIONAL INVENTORY OF ARCHITECTURAL HERITAGE
CONSTRAINTS STUDY AREA BOUNDARY
POTENTIAL BRIDGE CROSSINGS



NOTES:
1. THE ROUTE CORRIDORS INDICATED ON THIS DRAWING ARE INDICATIVE, NOT FINAL AND ARE SUBJECT TO CHANGE. THIS IS A WORK IN PROGRESS AND WILL BE MODIFIED AS A RESULT OF CONSULTATION, INCLUDING FEEDBACK FROM PUBLIC CONSULTATION, FEEDBACK FROM STAKEHOLDERS AND FURTHER INVESTIGATIONS, INCLUDING ENVIRONMENTAL, LAND AND GEOTECHNICAL SURVEYS. AS THE DESIGN IS REFINED AND ASSESSMENTS UNDERTAKEN BY THE VARIOUS ENVIRONMENTAL SPECIALISTS, THIS MAY RESULT IN CHANGES TO ALL OR PART OF THE PROPOSED ROUTE CORRIDOR OPTIONS PRESENTED ON THIS DRAWING.
2. BASED ON ORDINANCE SURVEY OF IRELAND MAPPING. COPYRIGHT ORDINANCE SURVEY IRELAND / GOVERNMENT OF IRELAND.



No.	Revision	Date	By	Chk'd	App'd
P00	ISSUED FOR DISCUSSION	01/03/2023	JMK	JA	JB



Offices:
Dublin
Leeds
Ireland
UK
Sandyford & Santry
Otley
1+353 (0) 1 294 0800
1+44 (0) 113 360 1720

Drawn	Designed	Checked	Approved	Suitability Code - Description
JMK	JMK	JA	JB	S0 - Work In Progress

ROUTE SELECTION						
Project Stage						
Project Title N81 WHITESTOWN LOWER PROJECT AND N81 HANGMAN'S BEND AND TUCKMILL PROJECT						
Drawing Title STAGE 2 - ROUTE OPTIONS N81 TUCKMILL TO HANGMAN'S BEND SHEET 1 OF 2						
Project	Originator	Volume	Location	Type	Role	Number
23127	ROD	HGN	S2_AE	DR	CH	202001
Scale (A1)	1:4000	Date:	SEP '23	Job No:	23.127	Rev: P00